




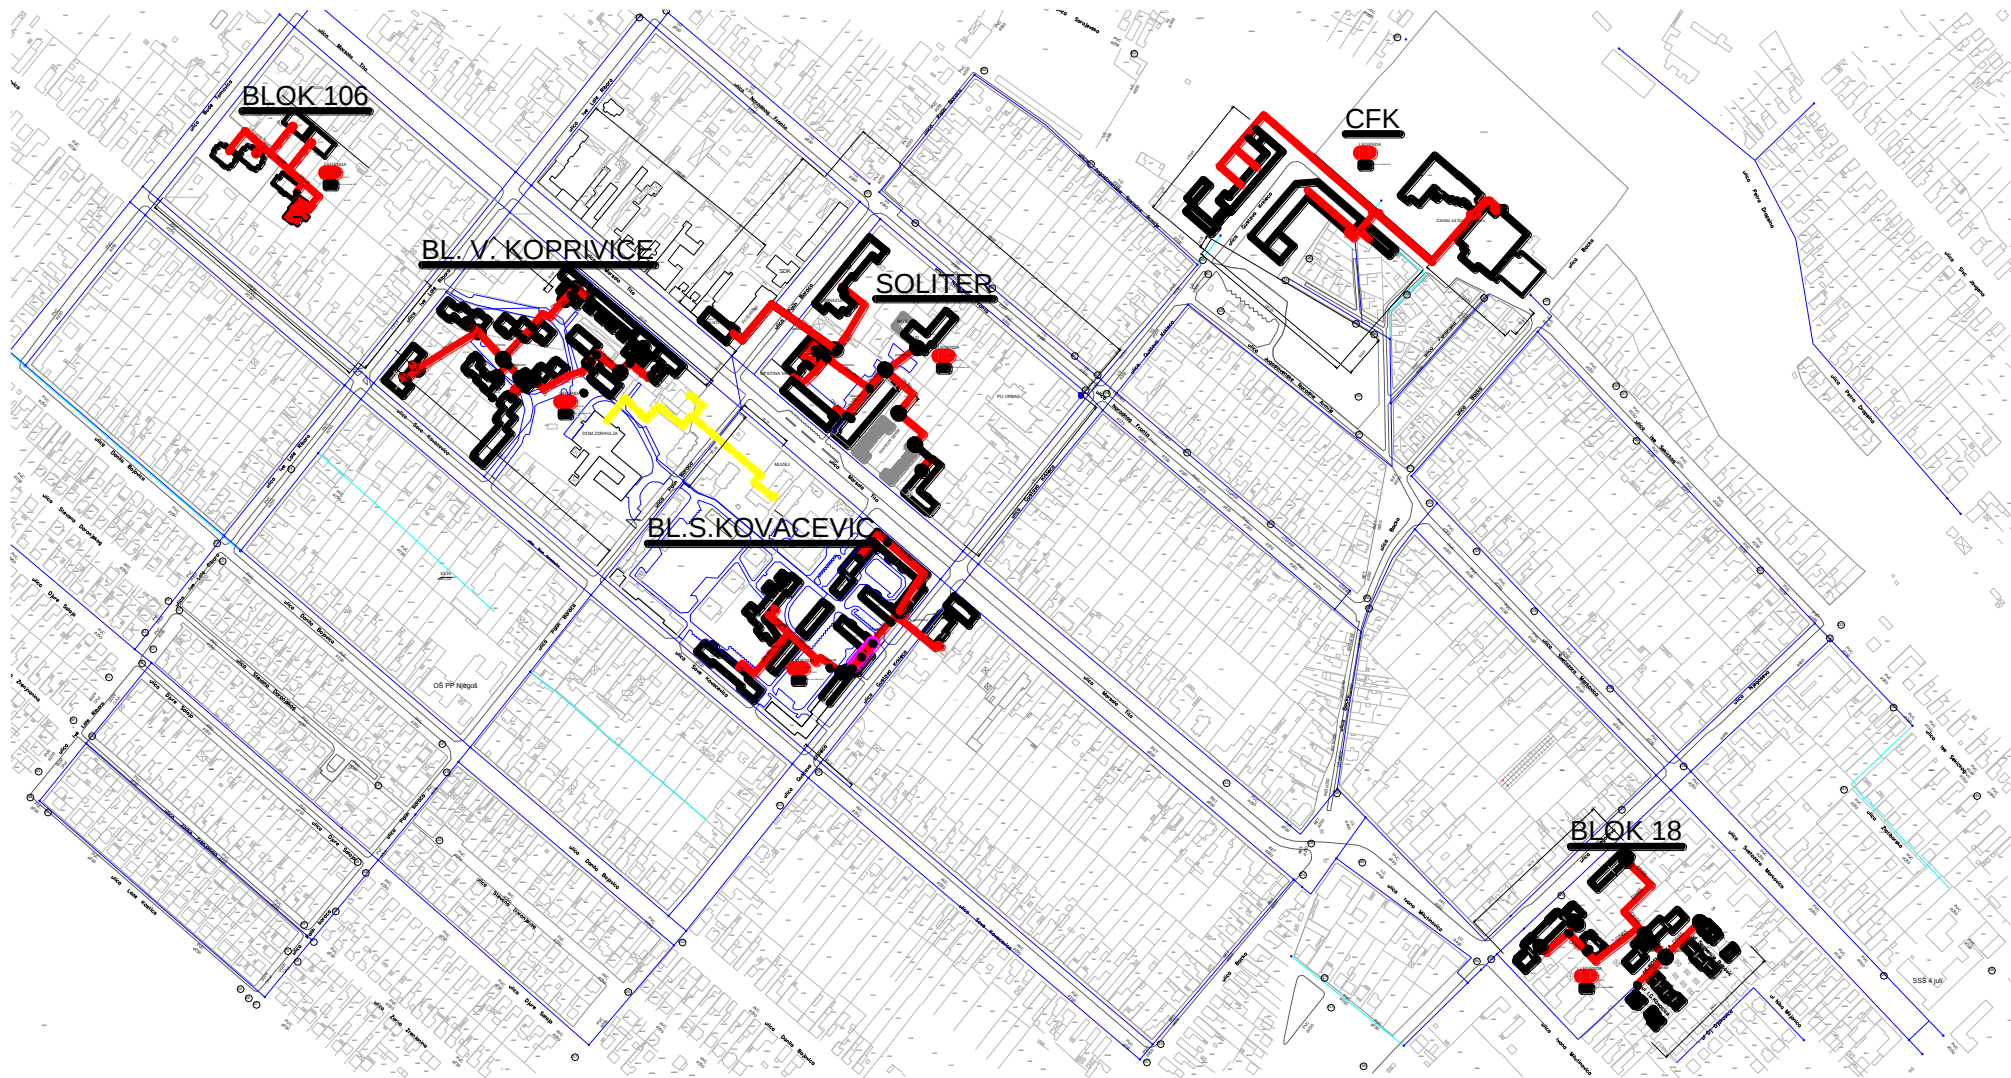

BLOK 106

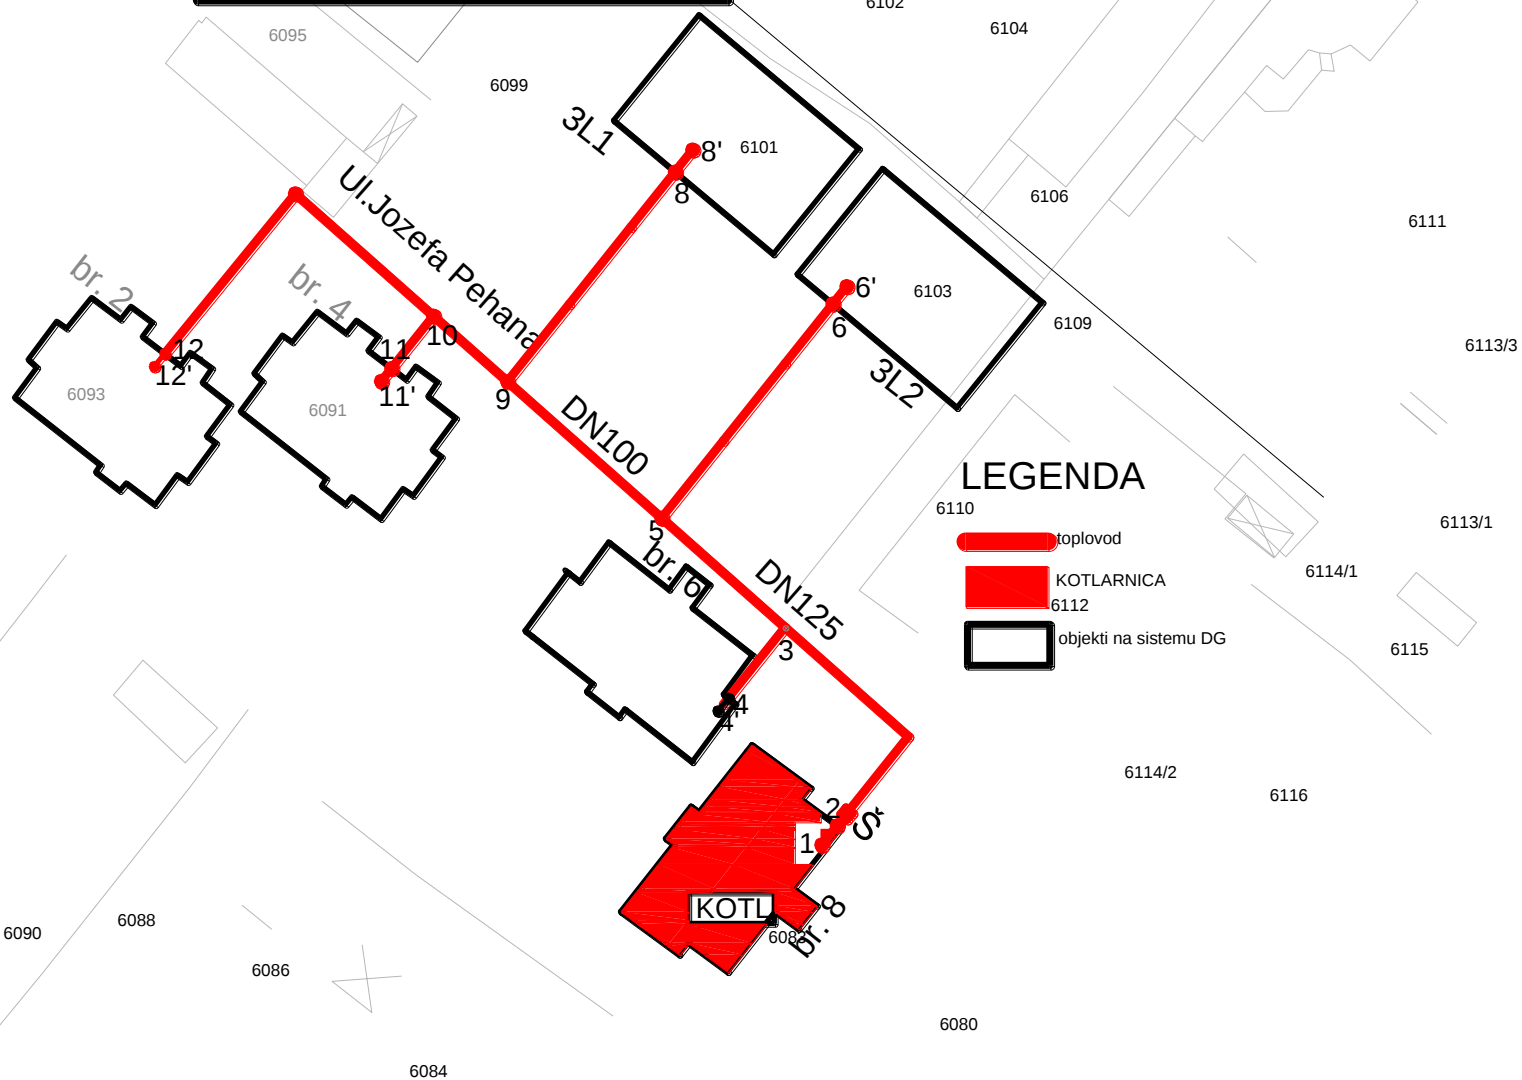


BL. V. KOPRIVICE

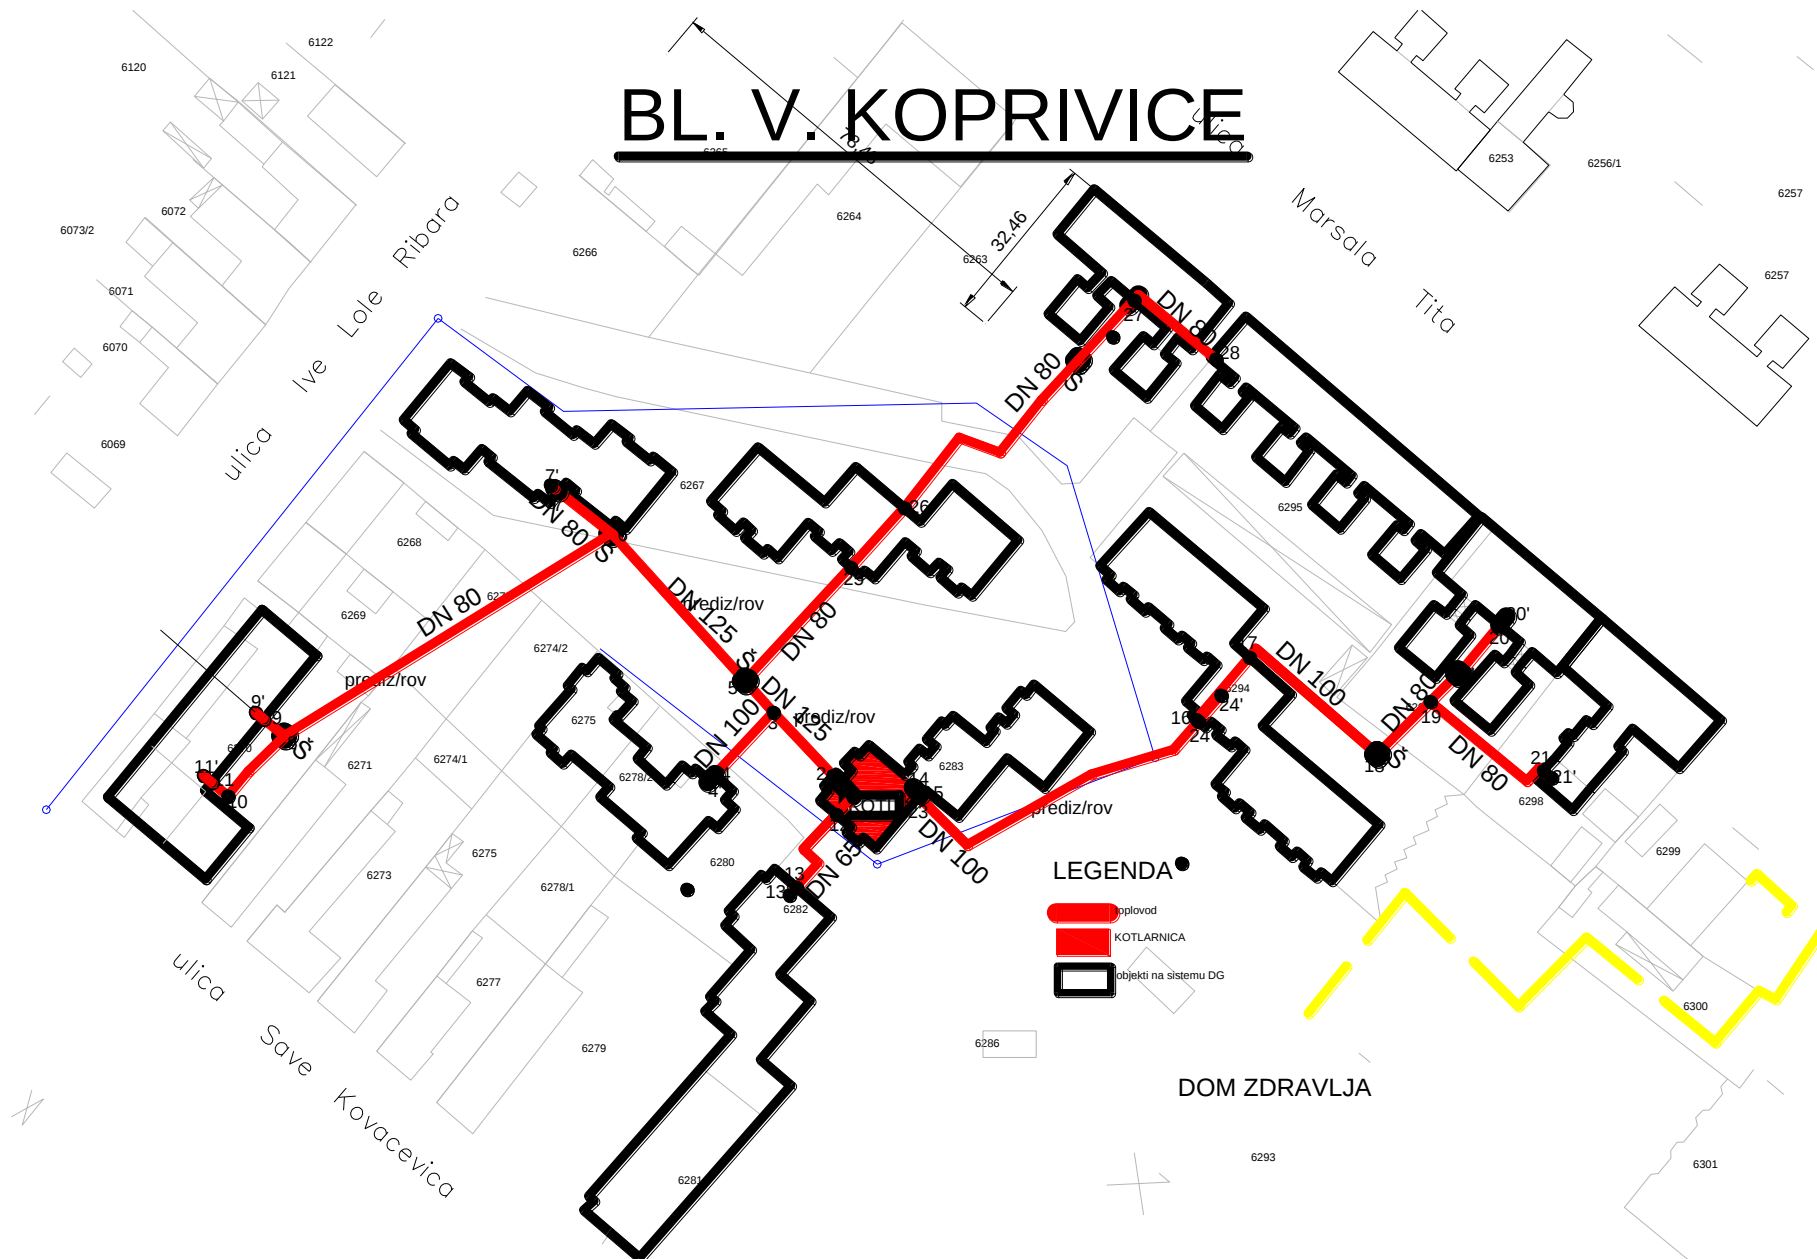

BL.S.KOVACEVIC


HOTEL

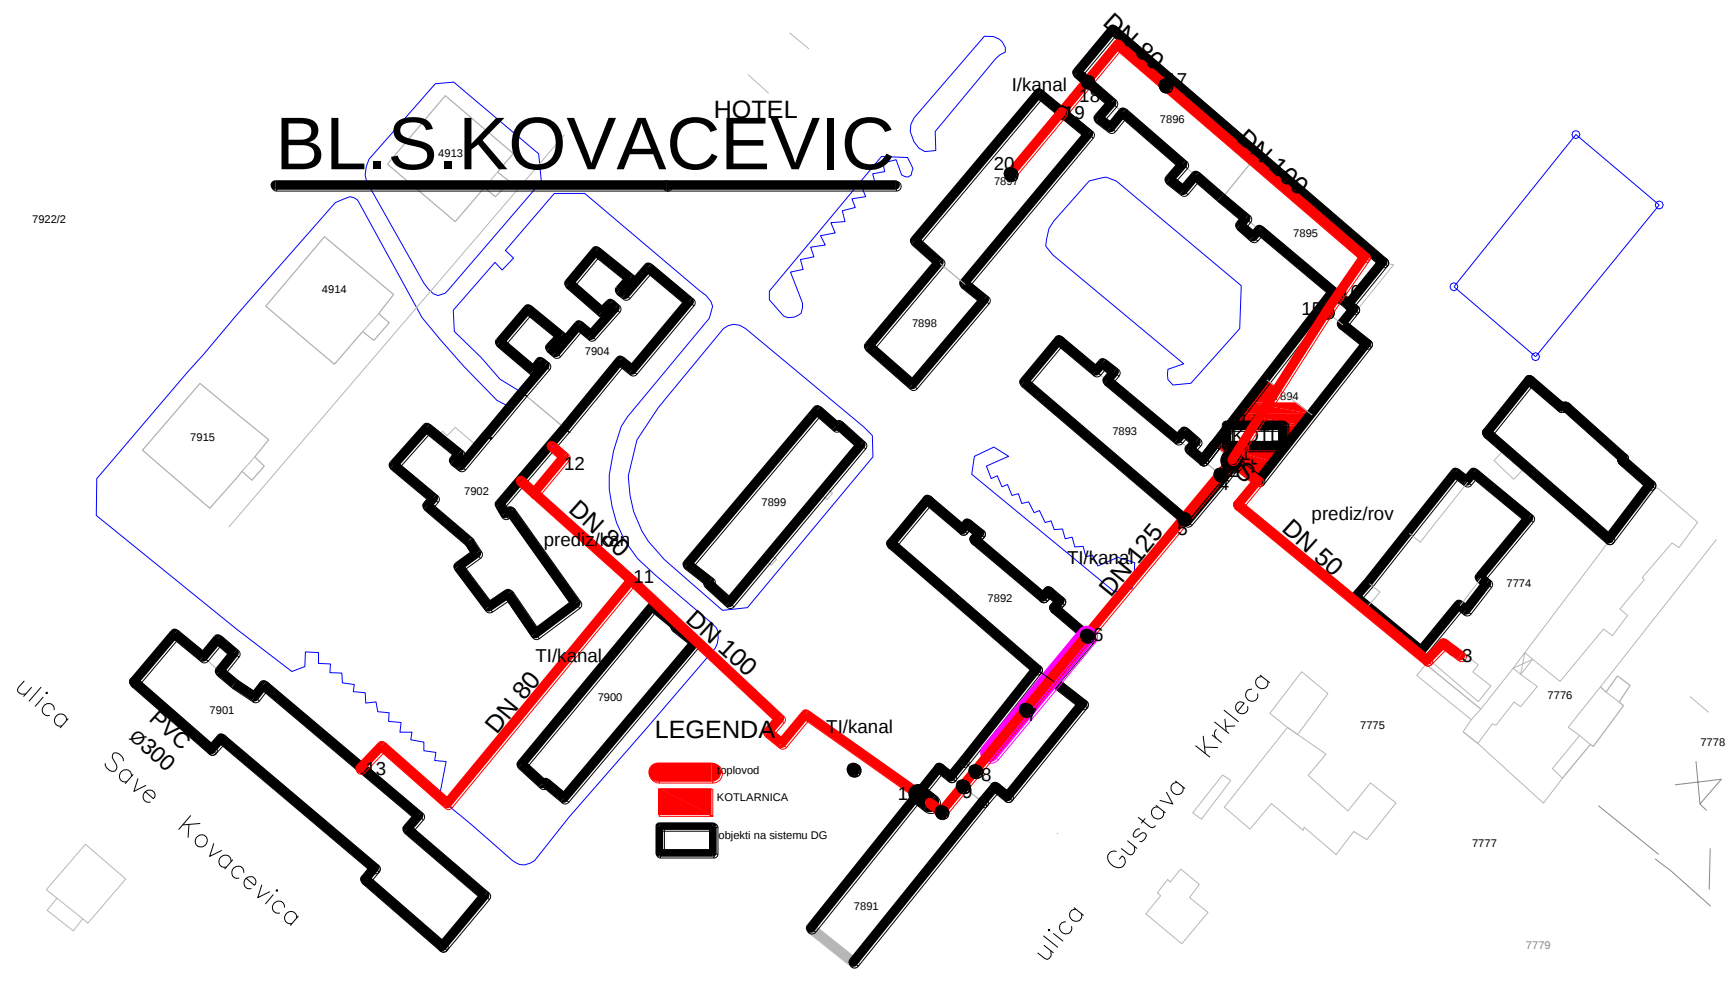

LEGENDA


- toplovod
- KOTLARNICA
- objekti na sistemu DG

SOLITER

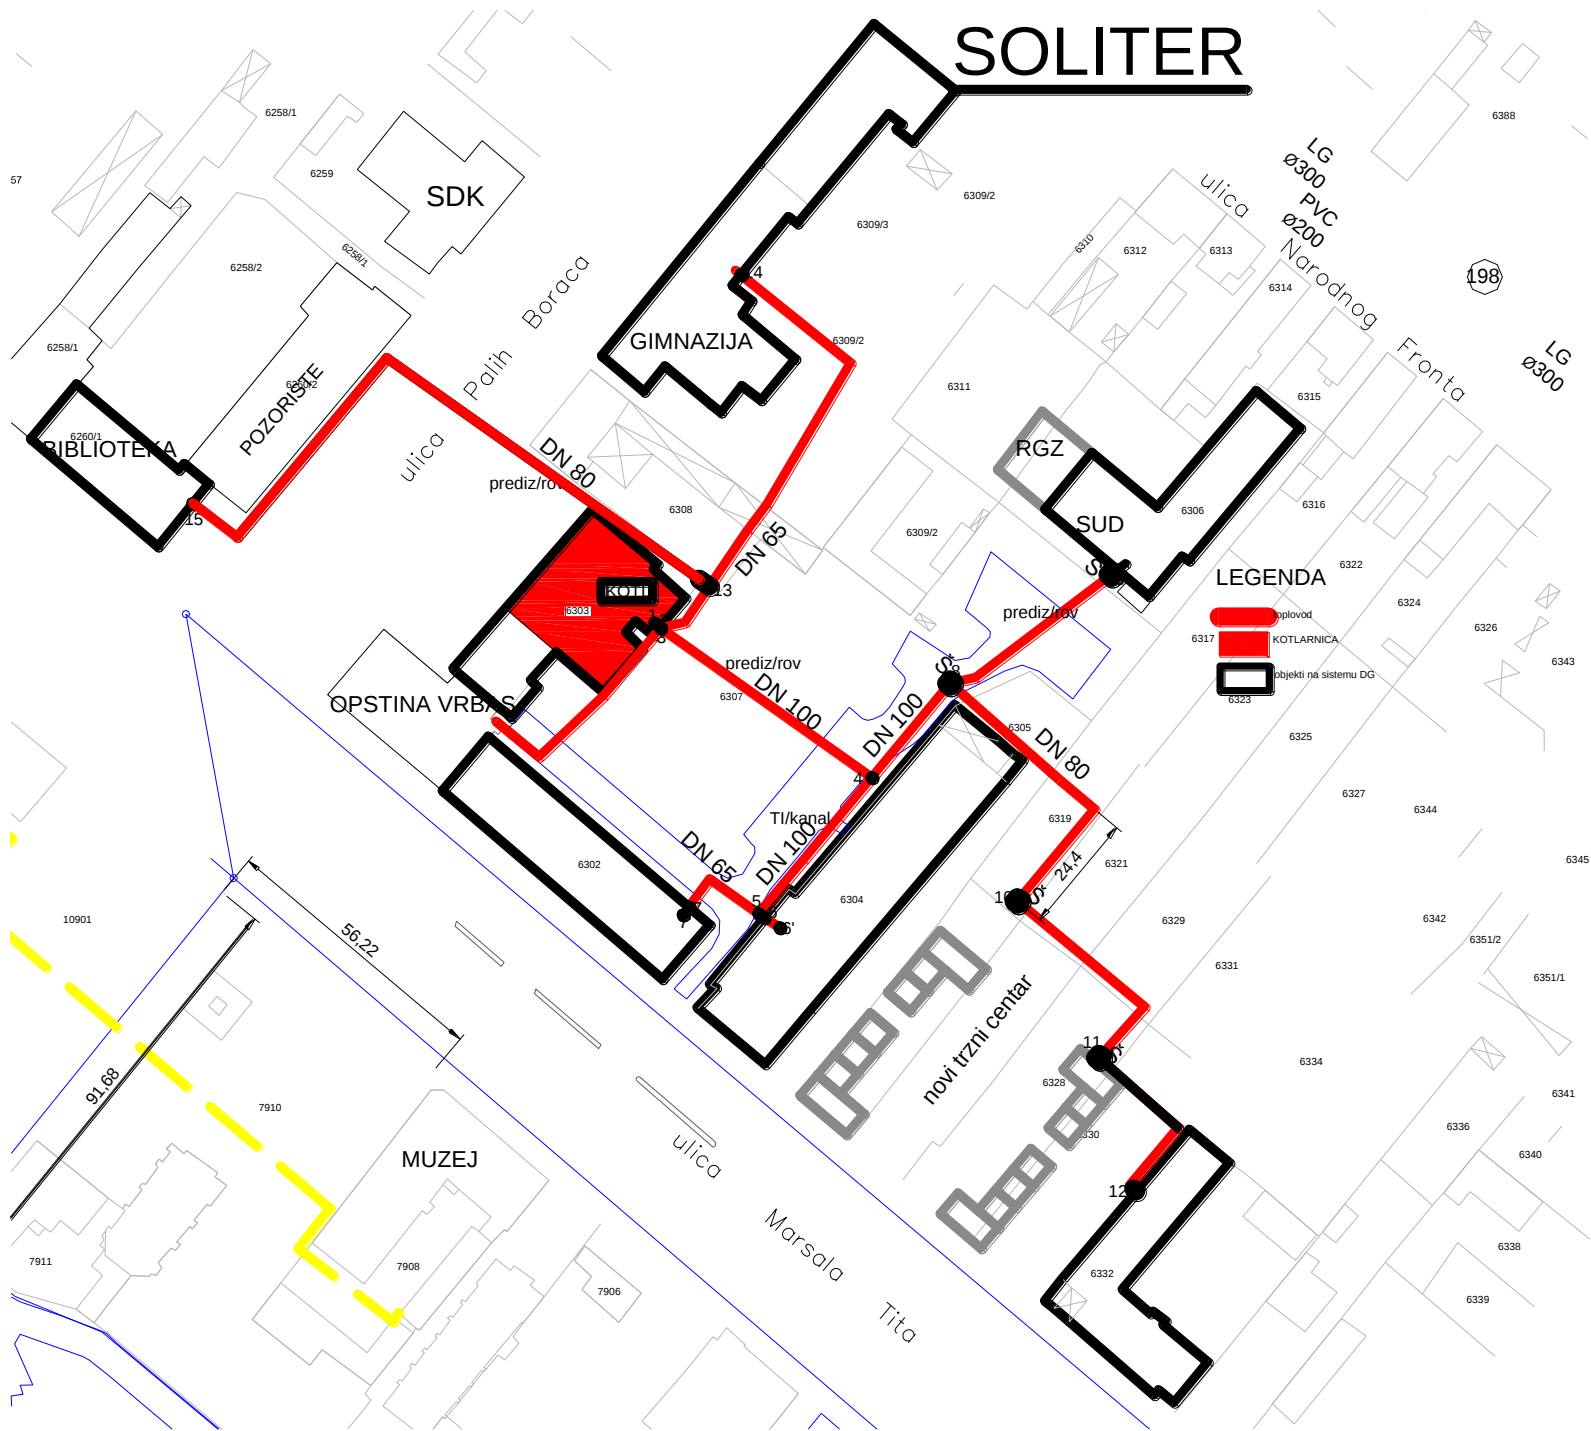

10753/2

objekti na sistemu DG

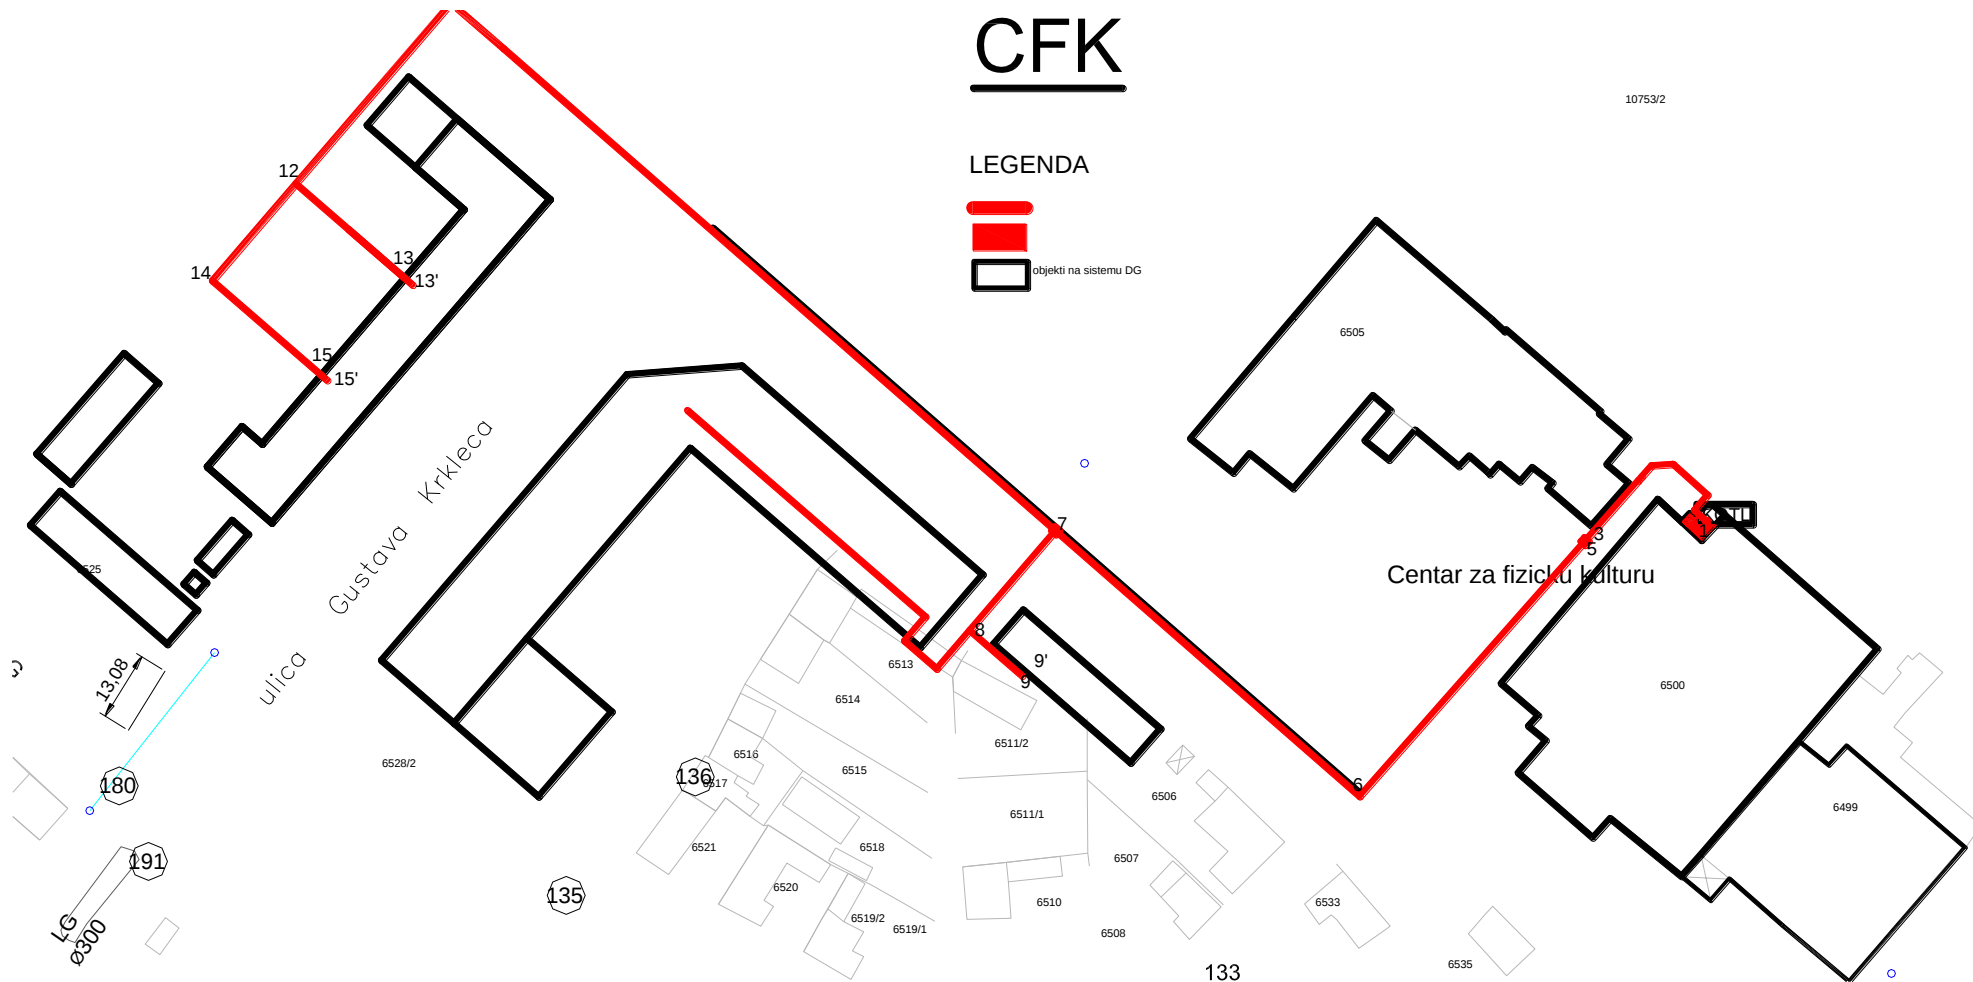

BLOK 18

